





Date	2020-10-06

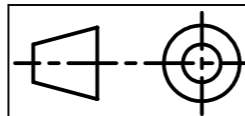


2023-02-27 14:29:59
Date

Hanza 18 sqm

	A3
Sheet1	

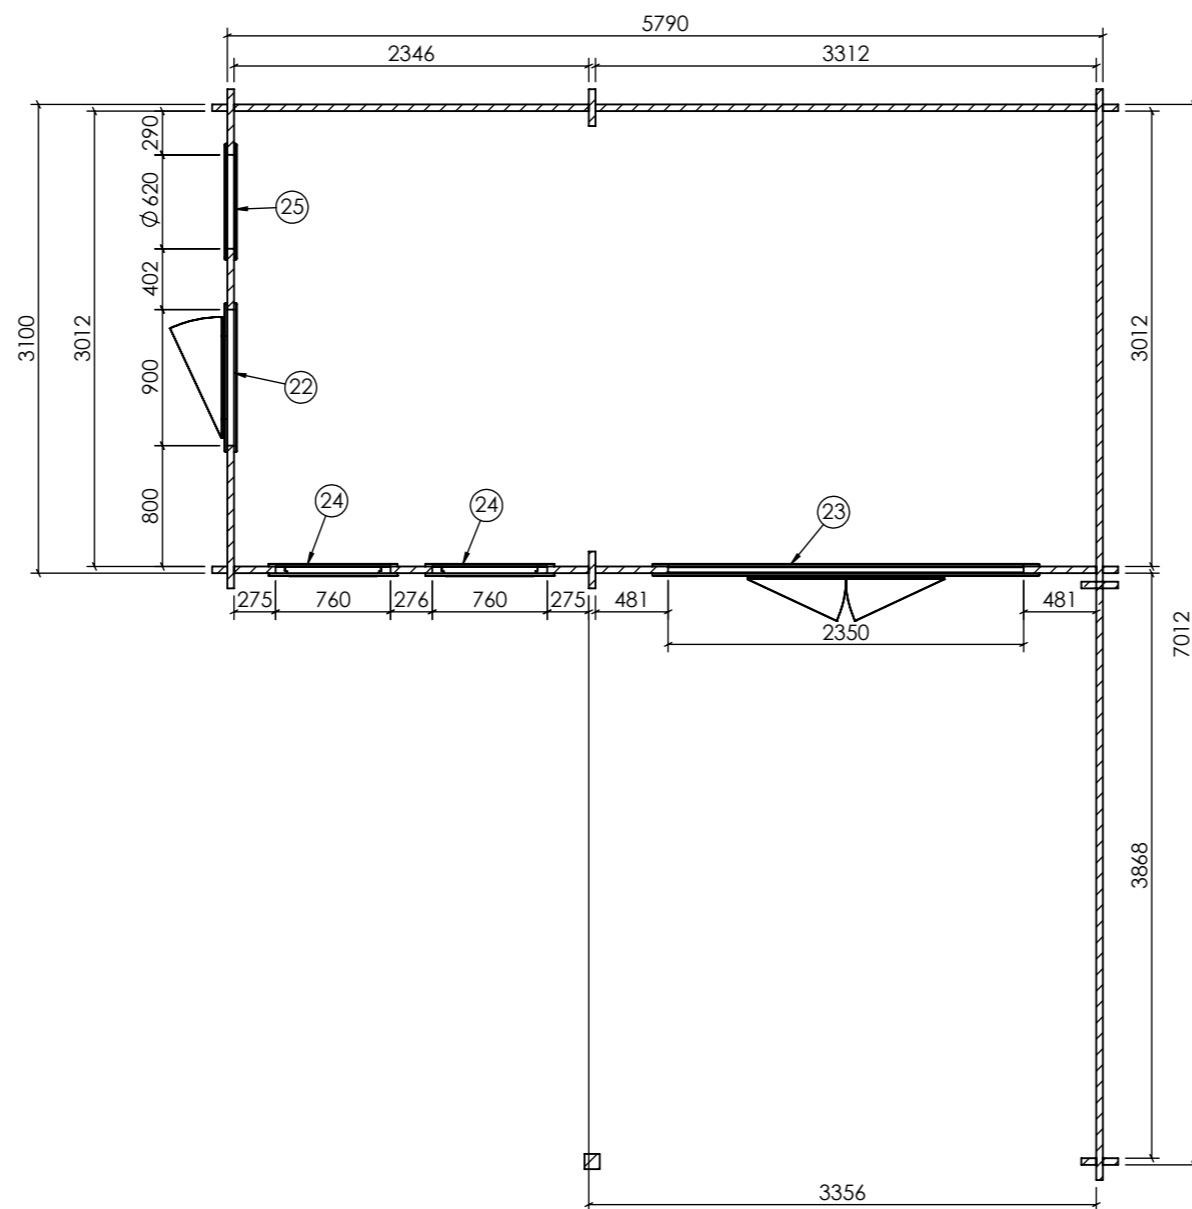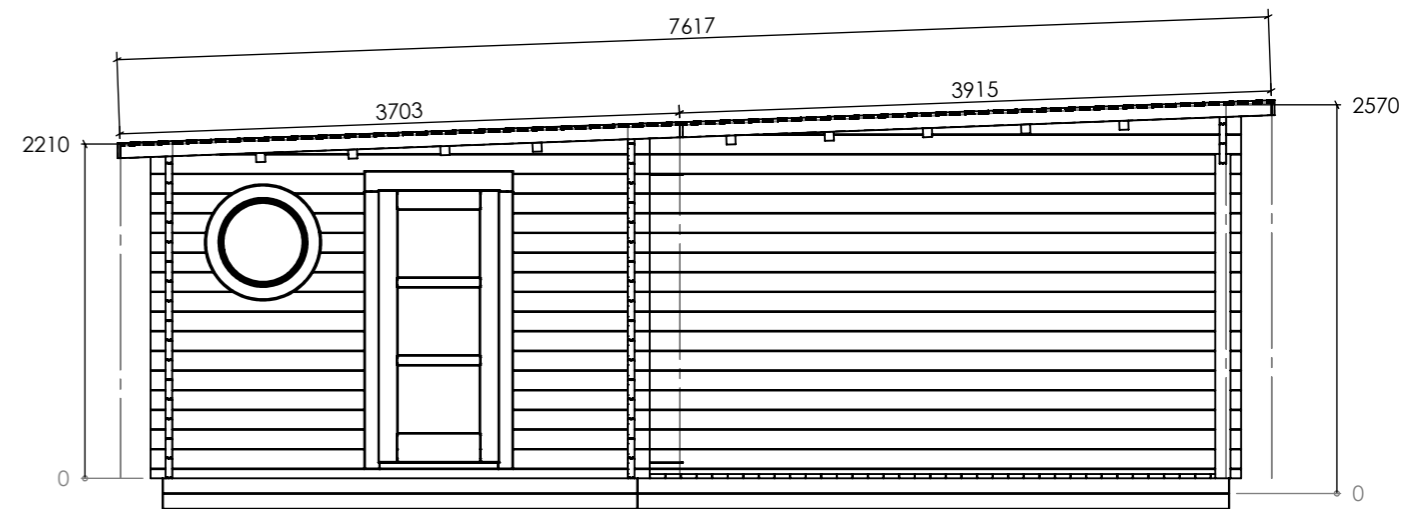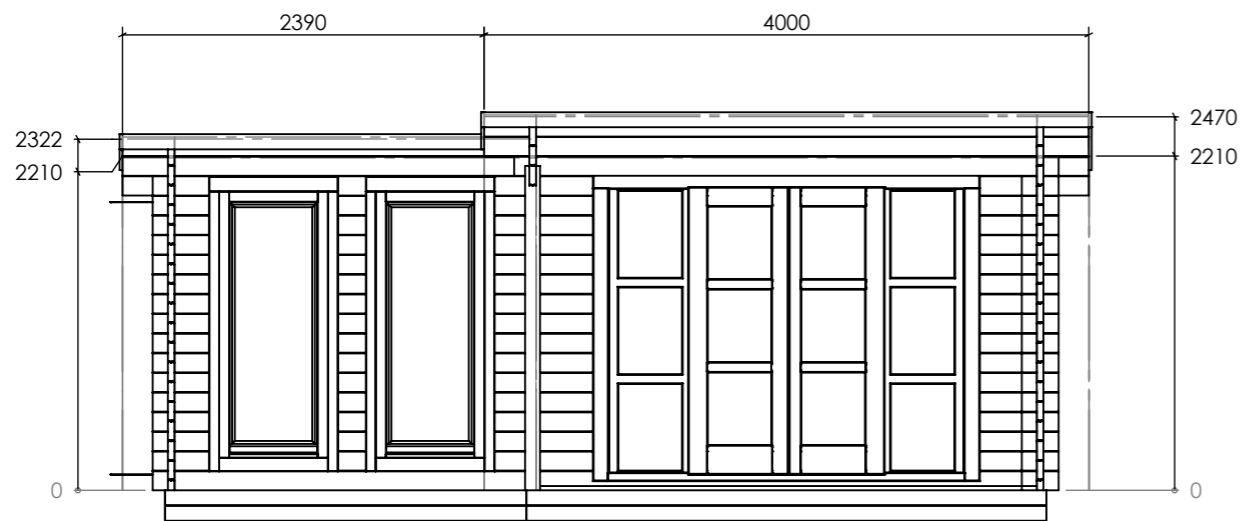

Item No.	Description	Qty.
22	Door D52 1880x880	1
23	Door D52 1980x2330	1
24	Window L60 1800x740	2
25	Window D600	1

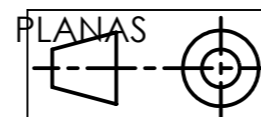

Sheet 2-2

2023-02-27
14:29:59

Date

Hanza 18 sqm

A3

Fasadai/Planas